
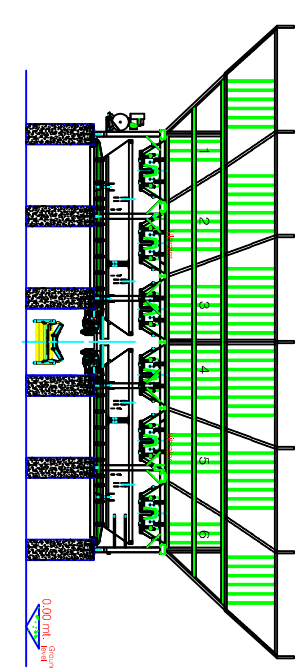
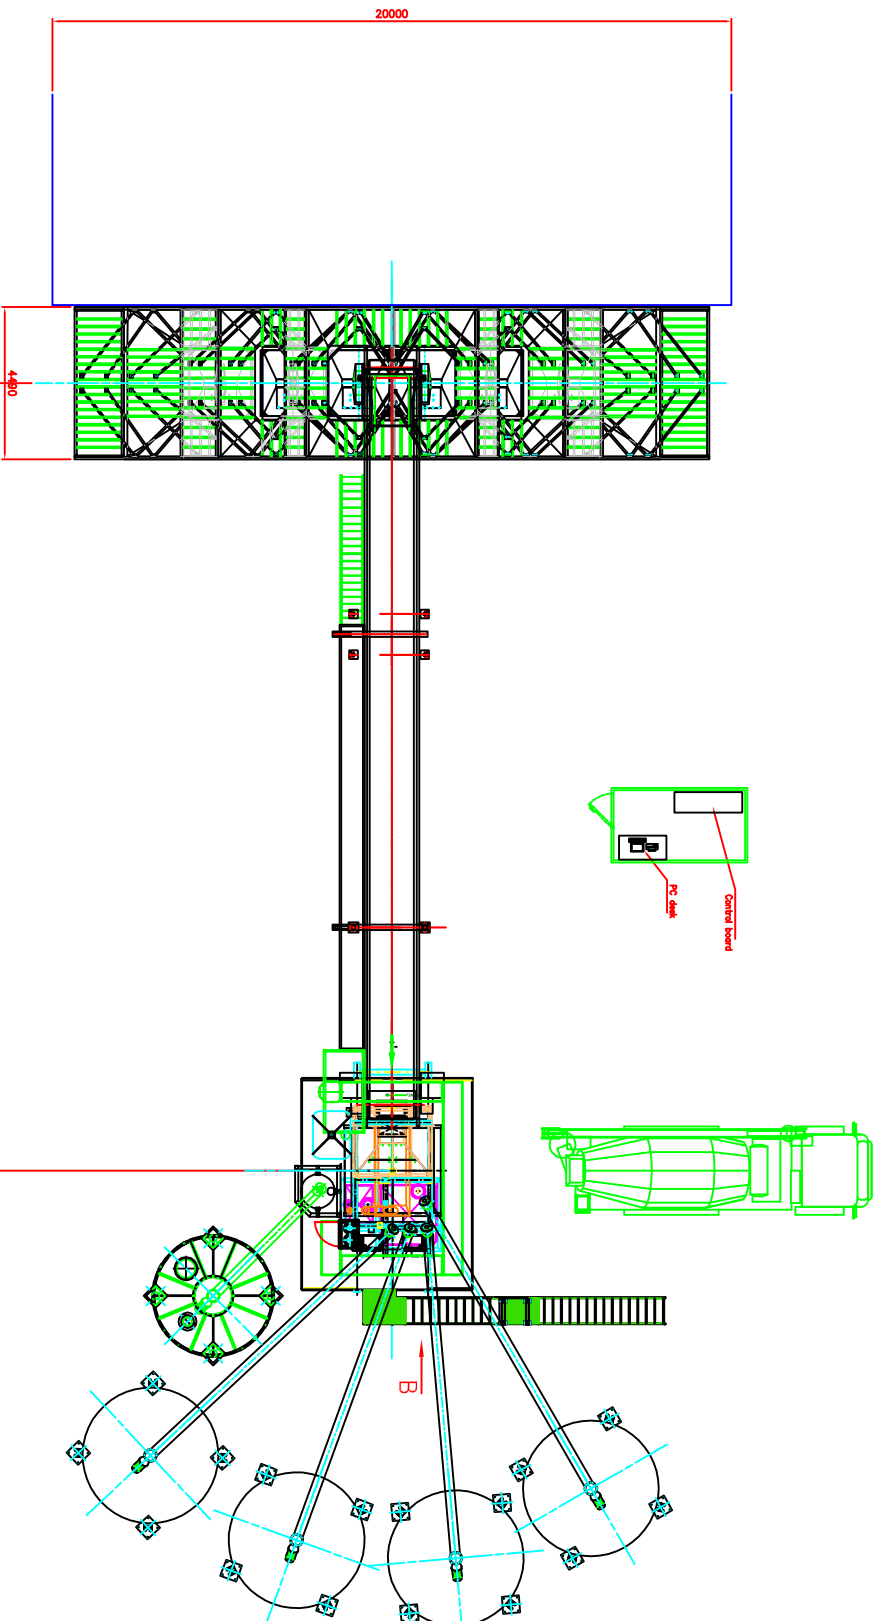



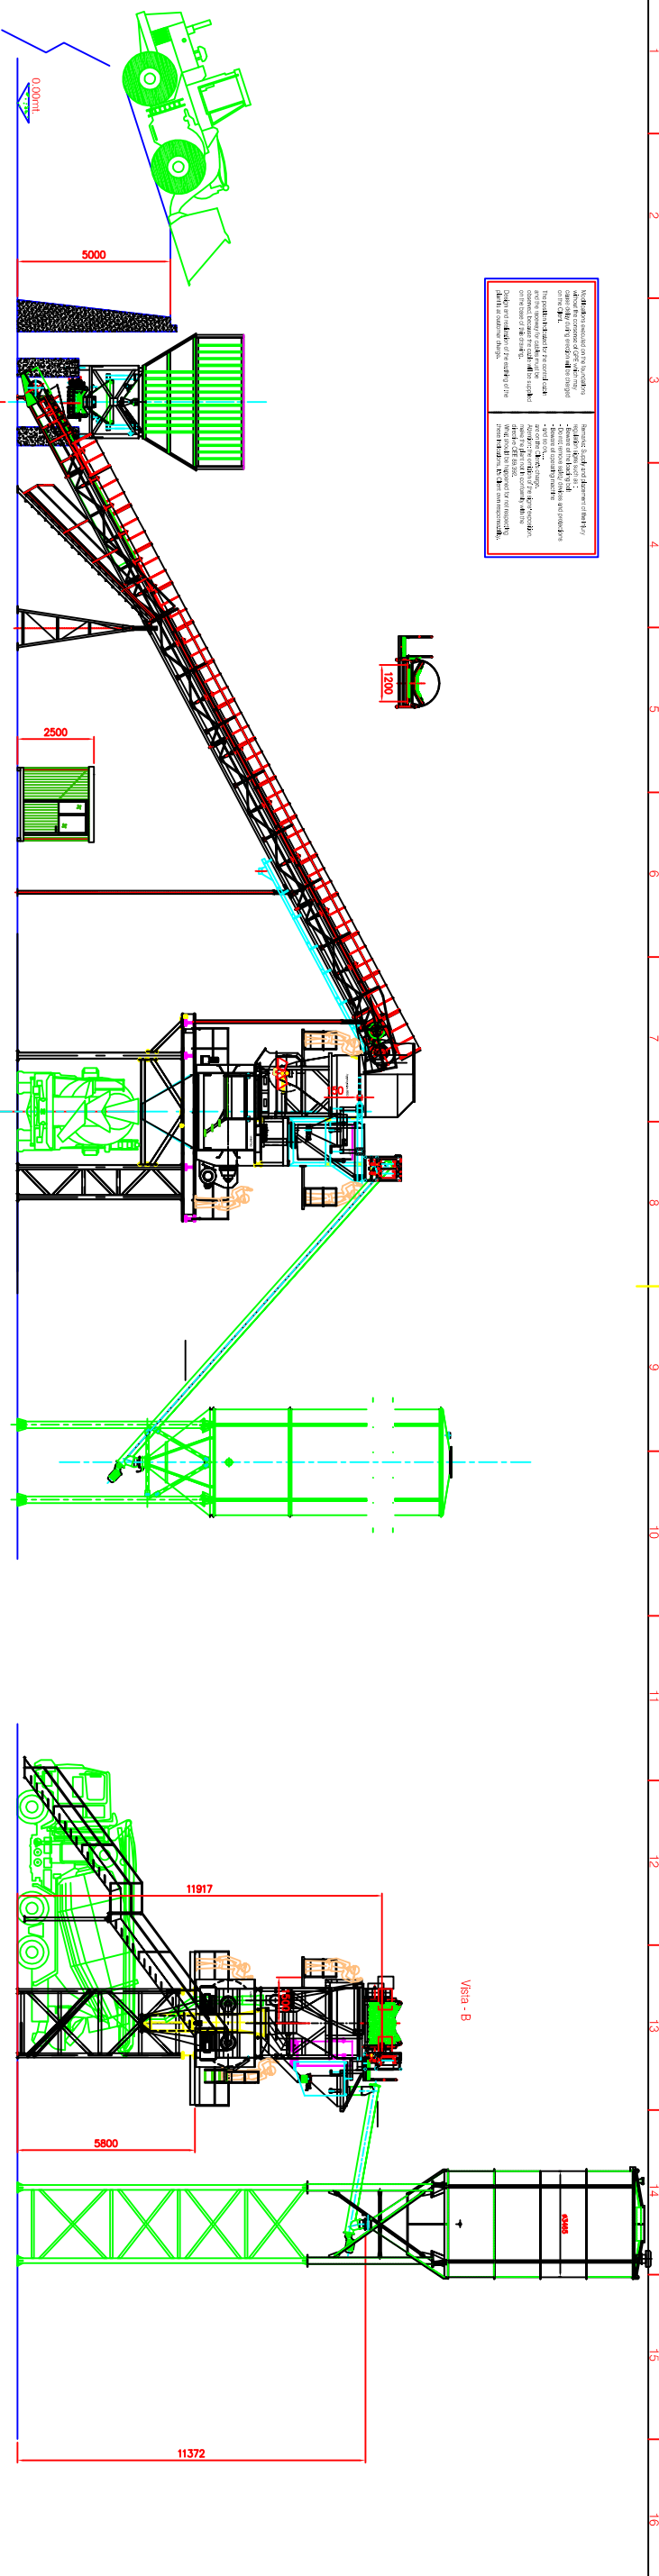

Project: Plant GPC-150 millimeter 4.5.20m
 Provisional drawing
 Customer: _____
 Project No: _____

GP
 Name: _____ Date: 04-08-20
 Scale: 1:25
 As by / as revised see
 date of this drawing